





1 **LEVANTAMENTO PLANTA BAIXA**
ESCALA - 1 : 50

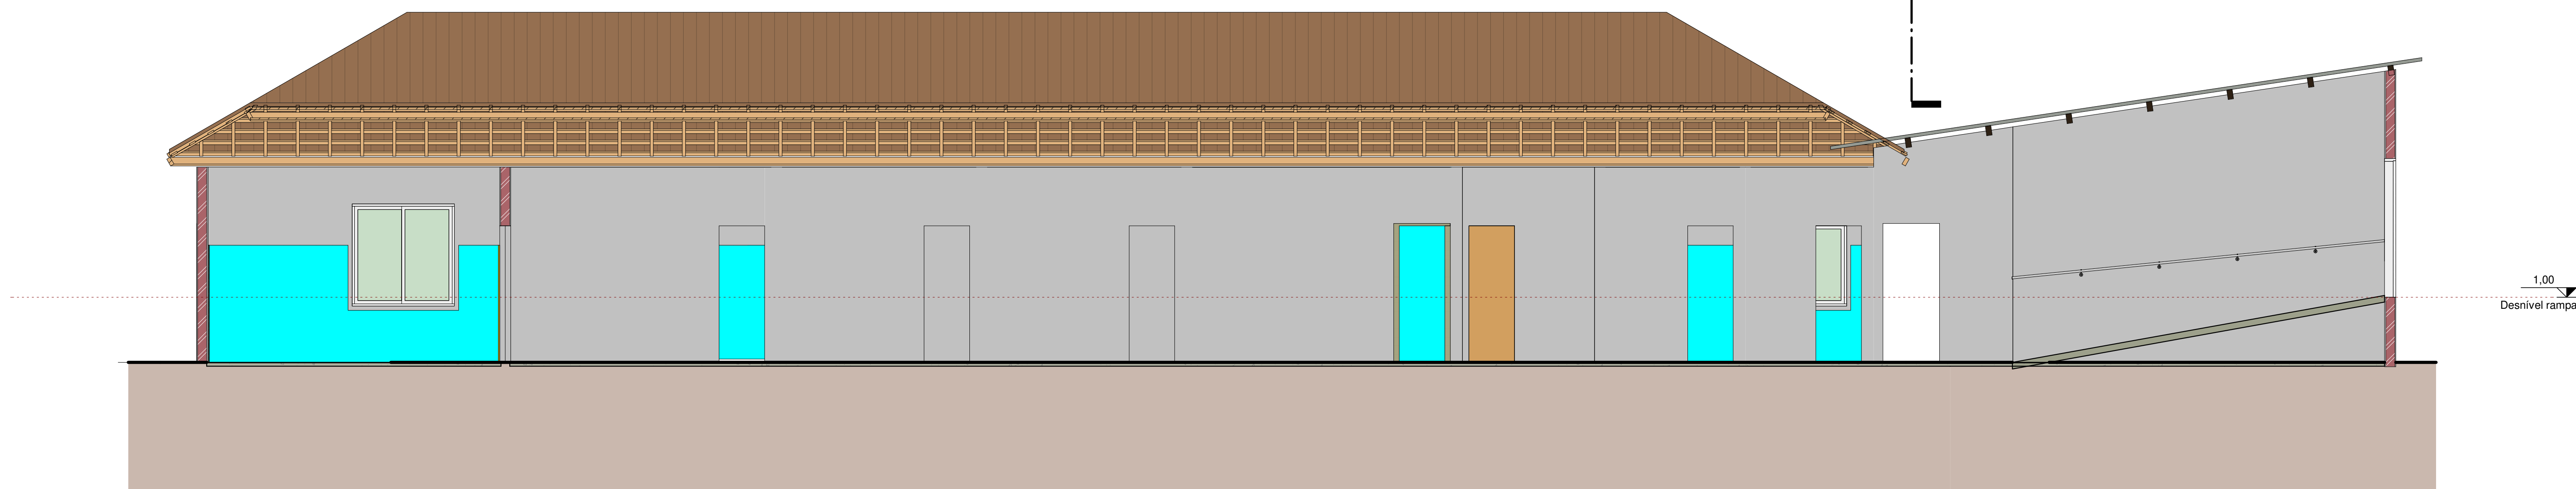

2 **CORTE C-C'**
ESCALA - 1 : 50

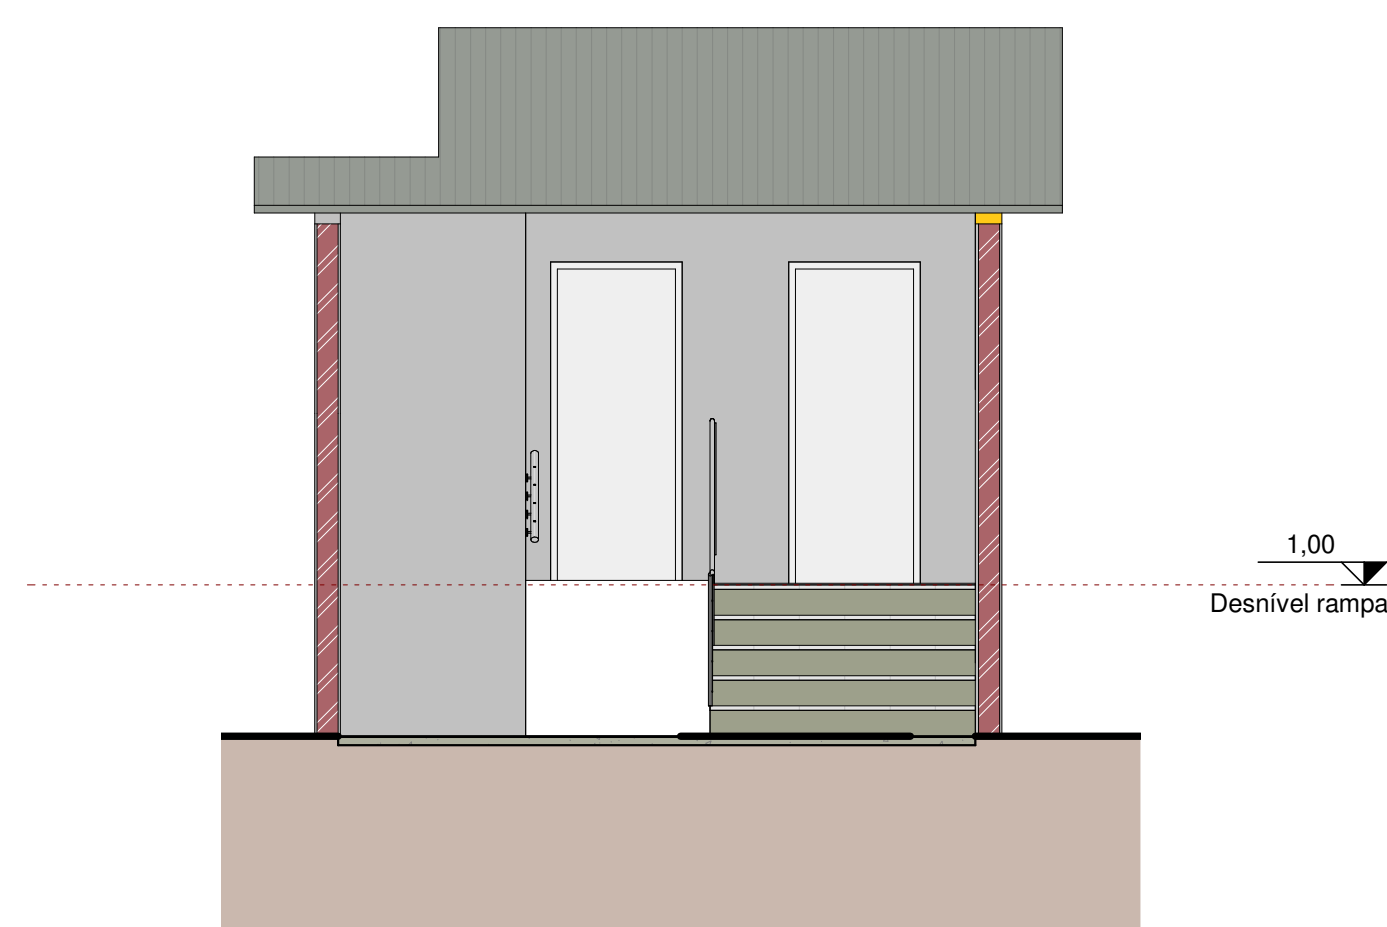

3 **CORTE D-D'**
ESCALA - 1 : 50