




1 **REFORMA PLANTA BAIXA**  
ESCALA - 1 : 50

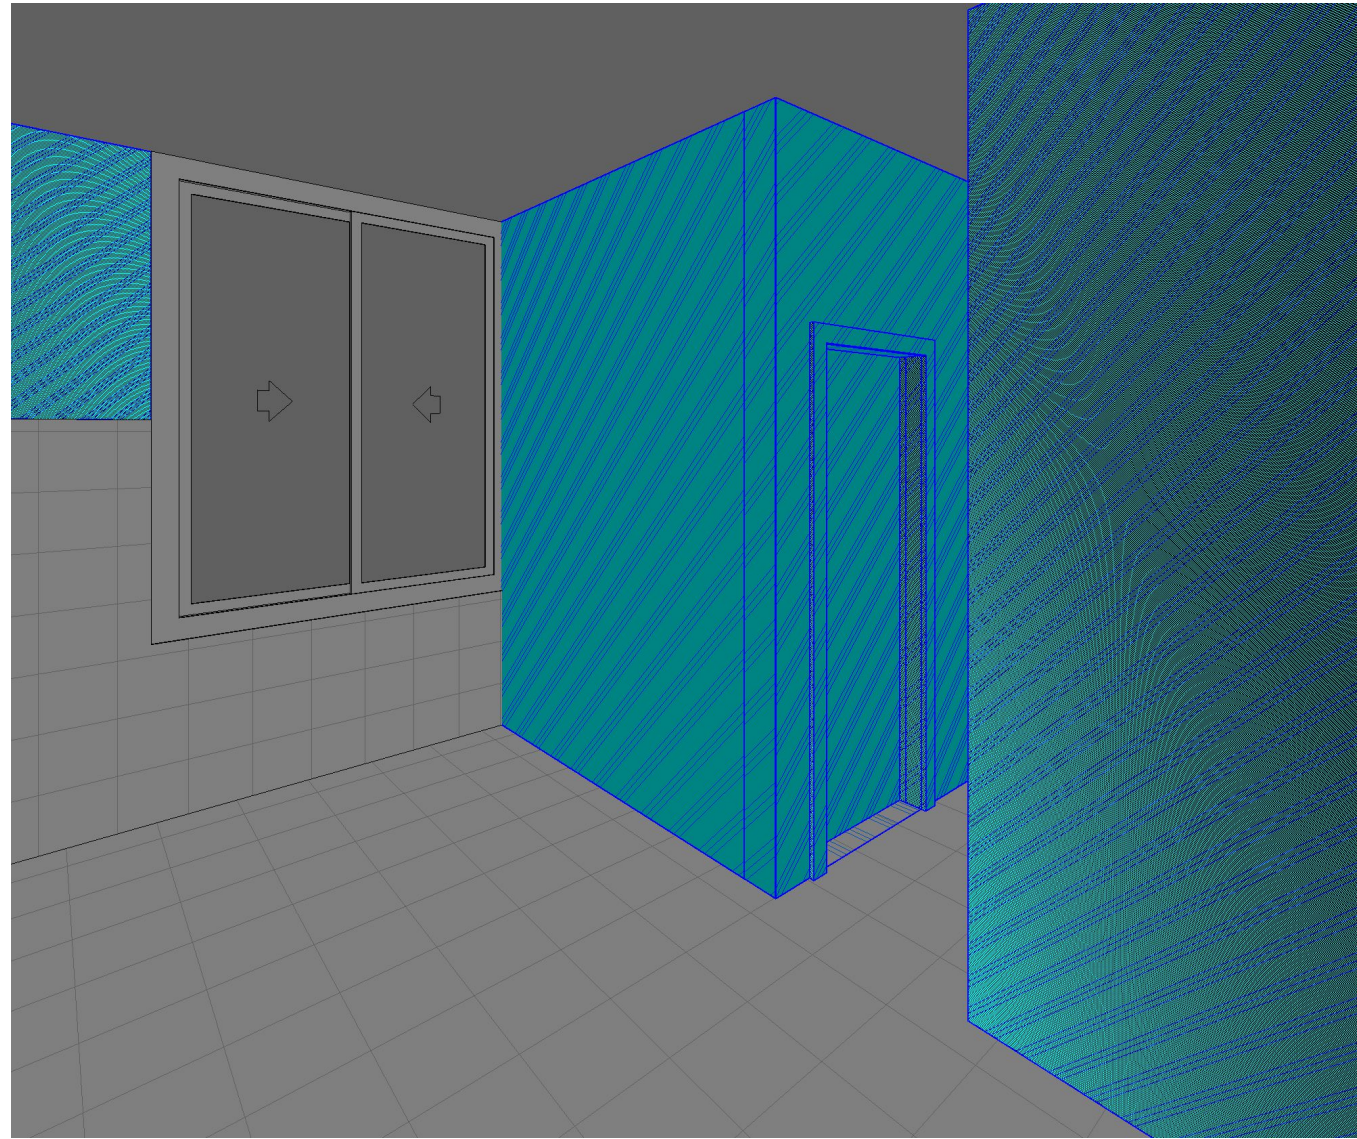


2 **WC NOVO REFORMA**  
ESCALA - 1 : 1

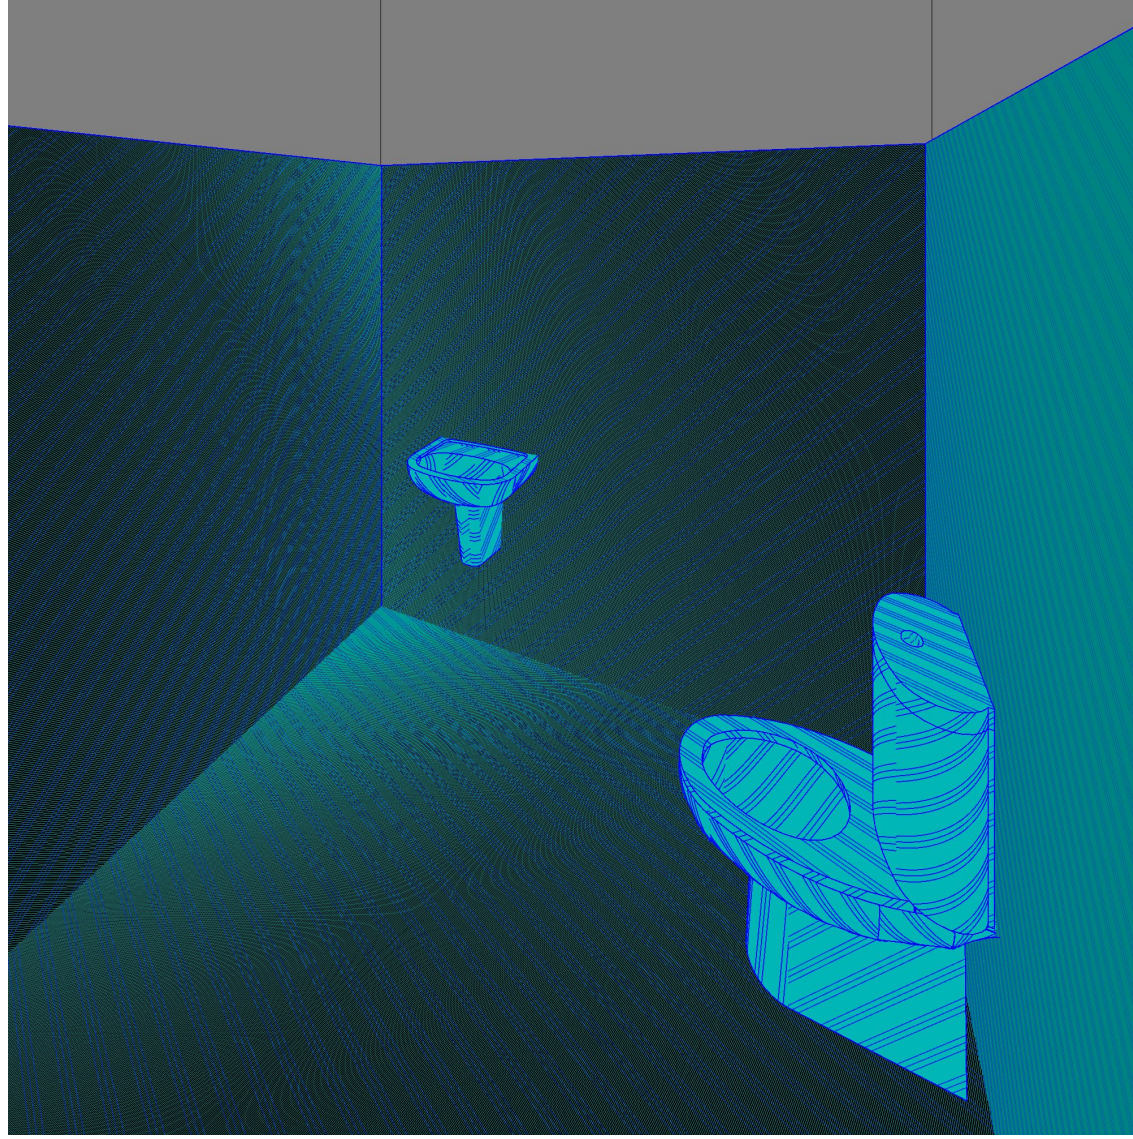


3 **WC ANTIGO REFORMA**  
ESCALA - 1 : 1

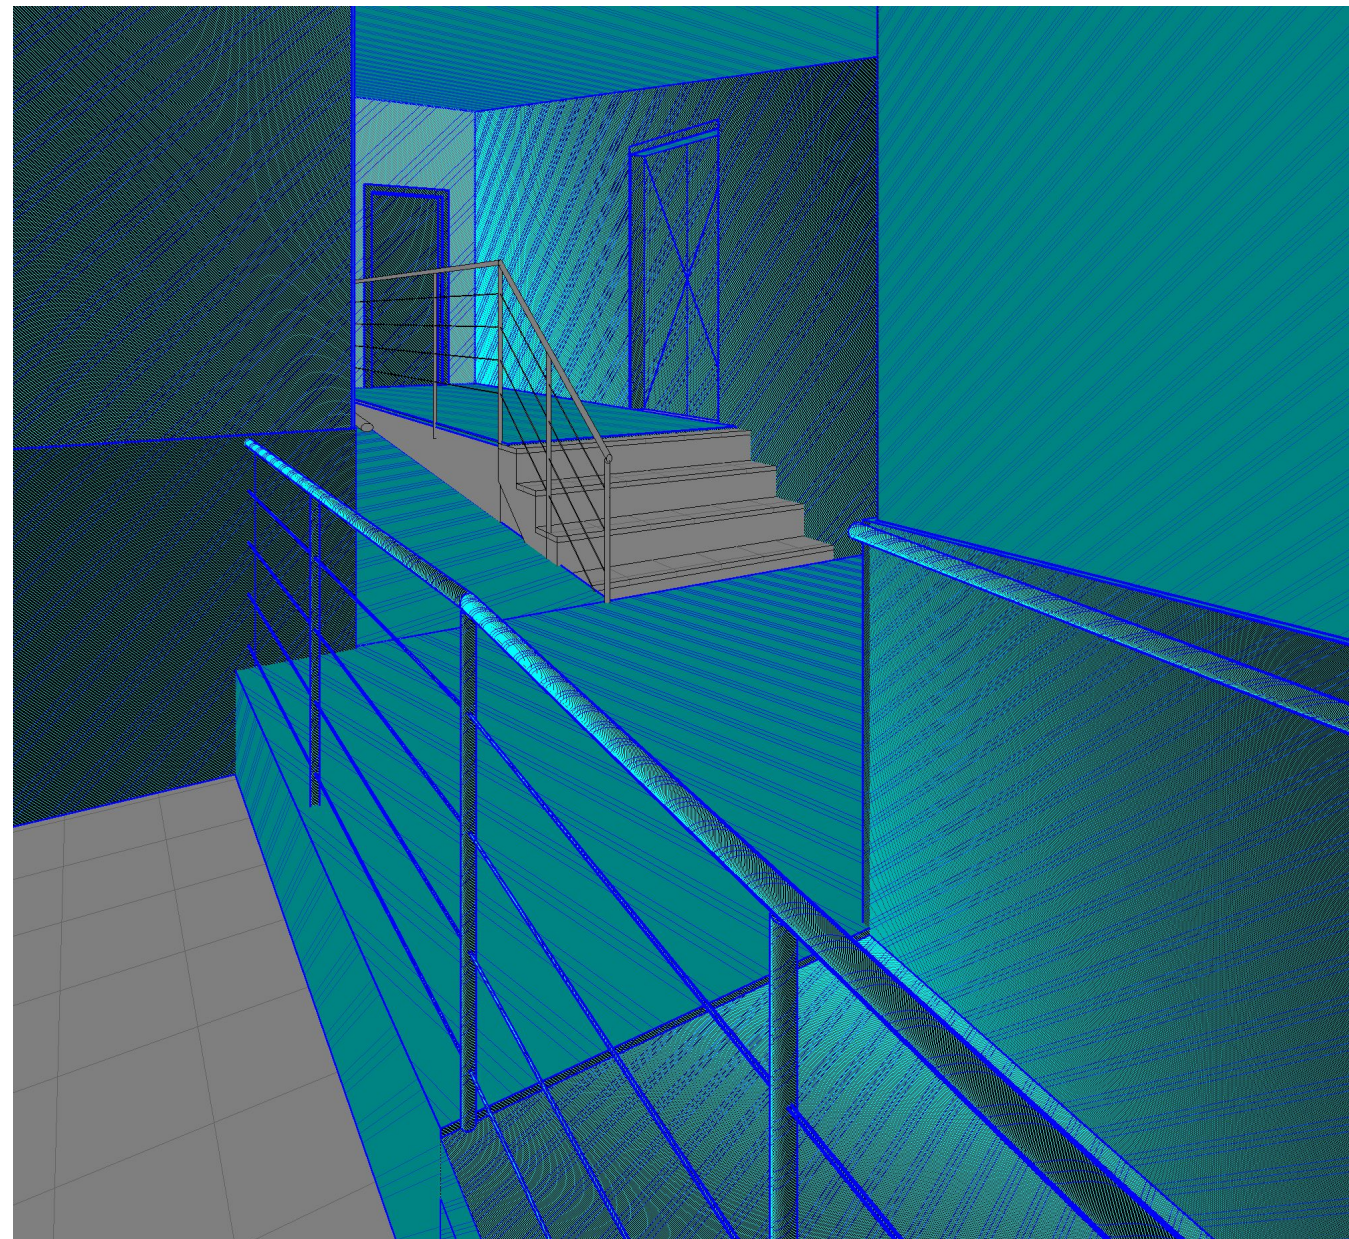


4 **RAMPA REFORMA**  
ESCALA - 1 : 1

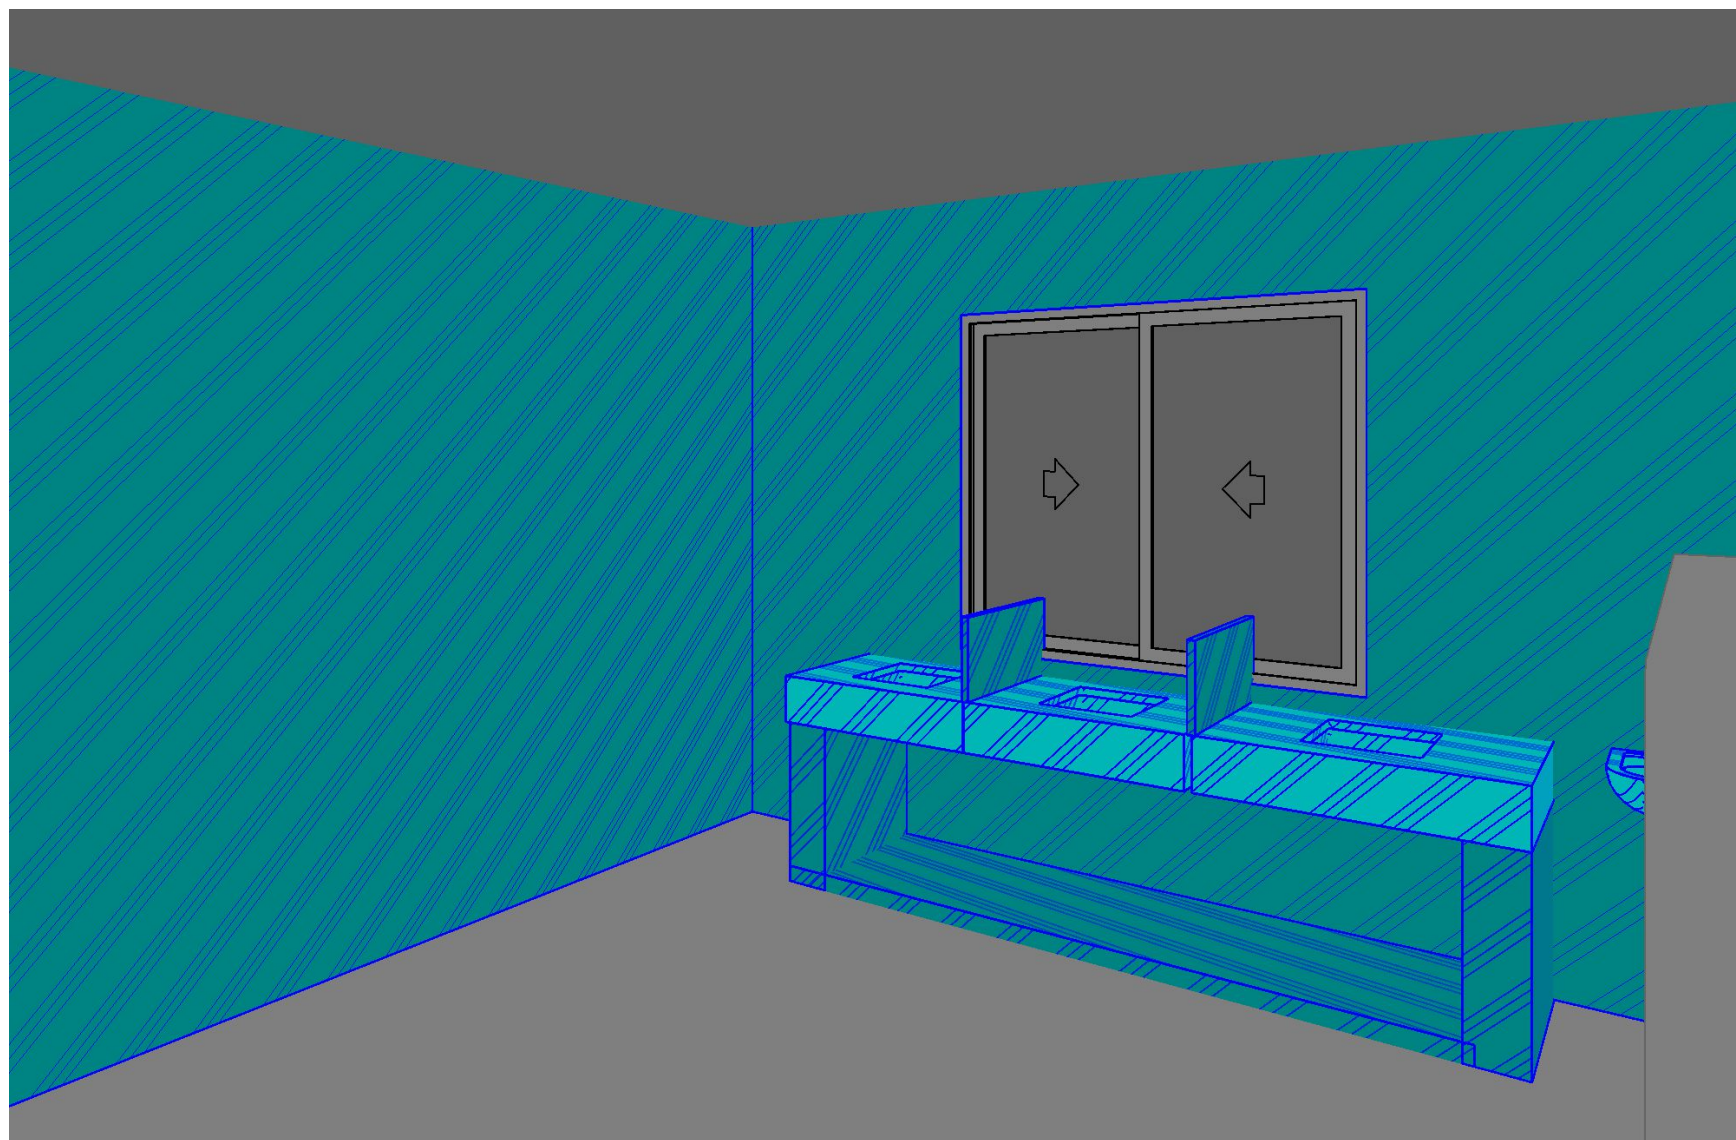

5 **COZINHA REFORMA**  
ESCALA - 1 : 1

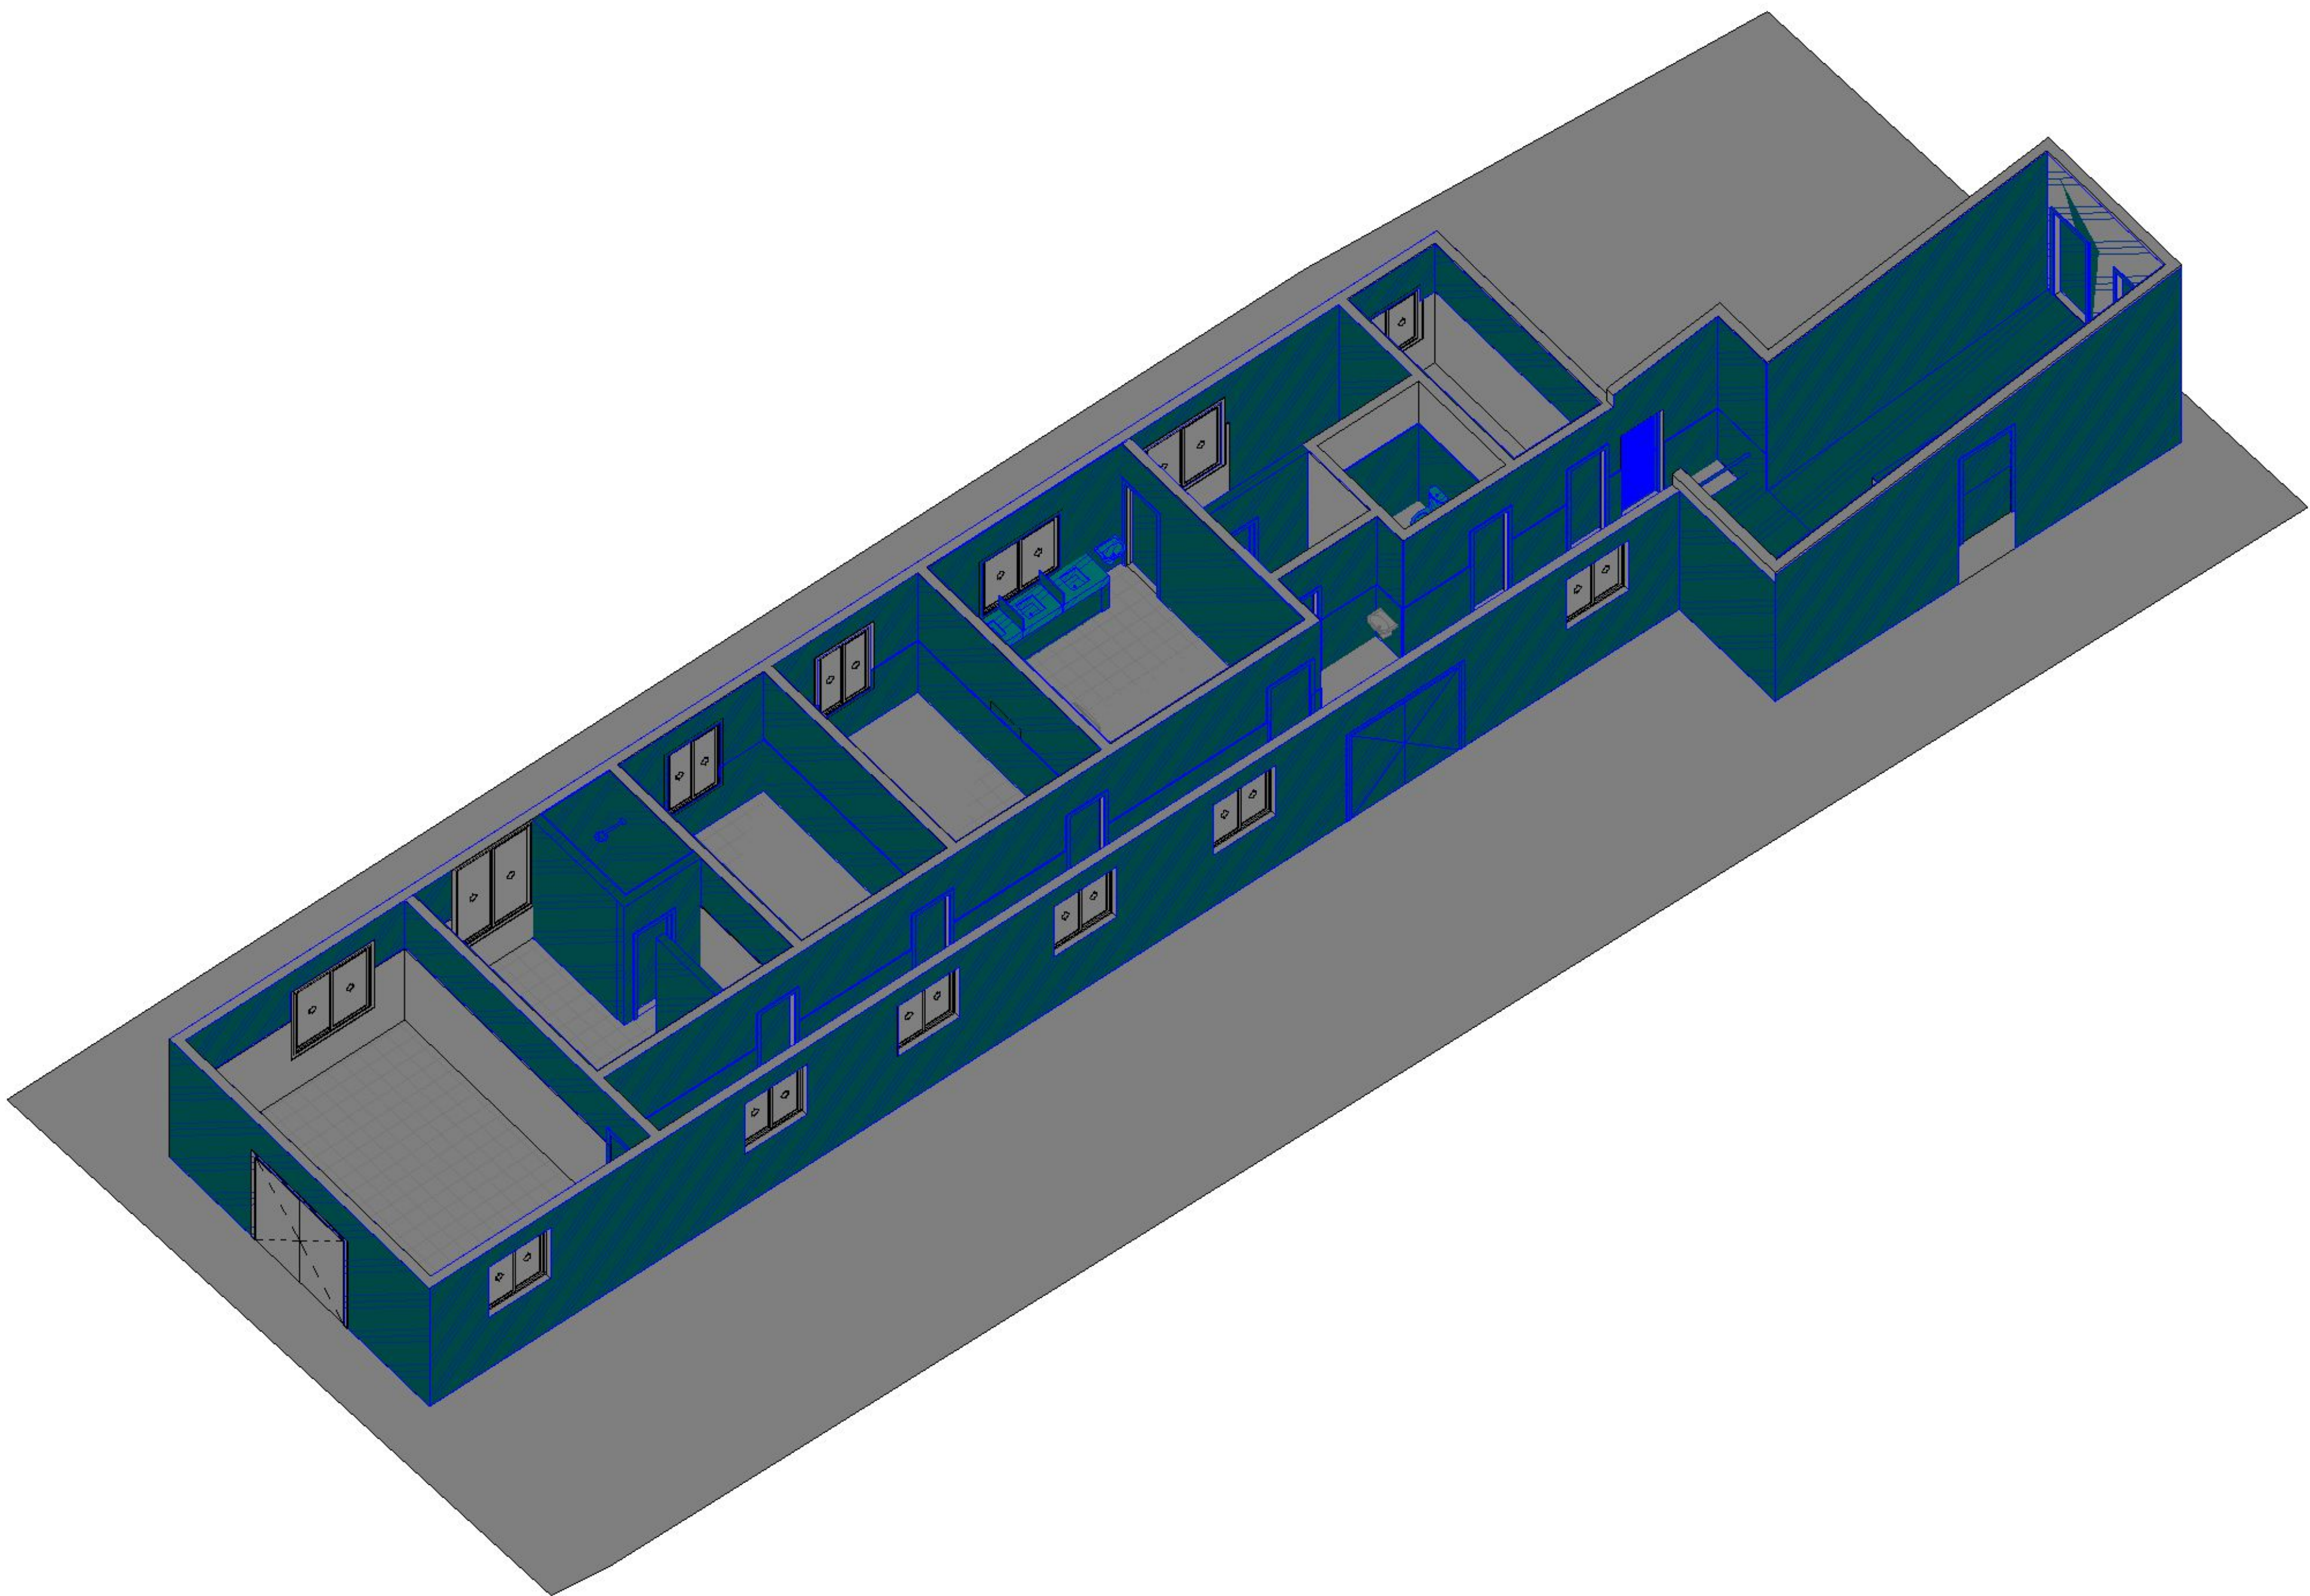

7 **REFORMA 3D**  
ESCALA - 1 : 1

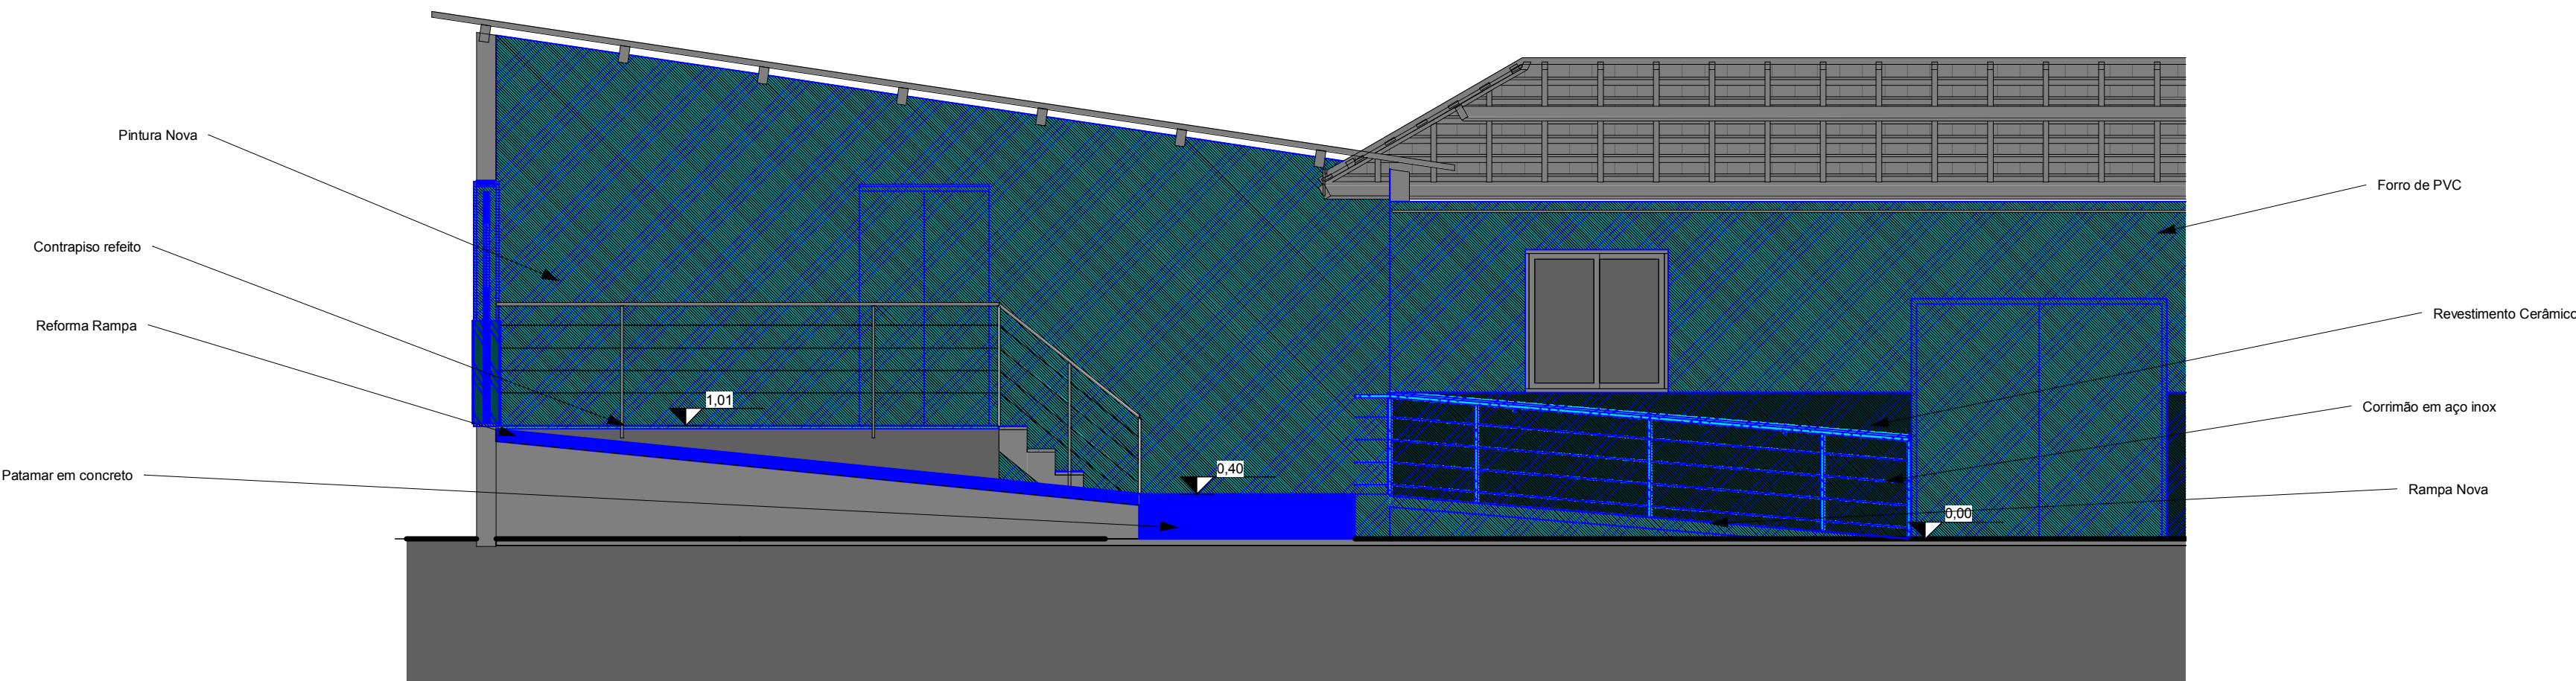

6 **Corte Rampa Reforma**  
ESCALA - 1 : 50