



1 Projeto Final  
1 : 50

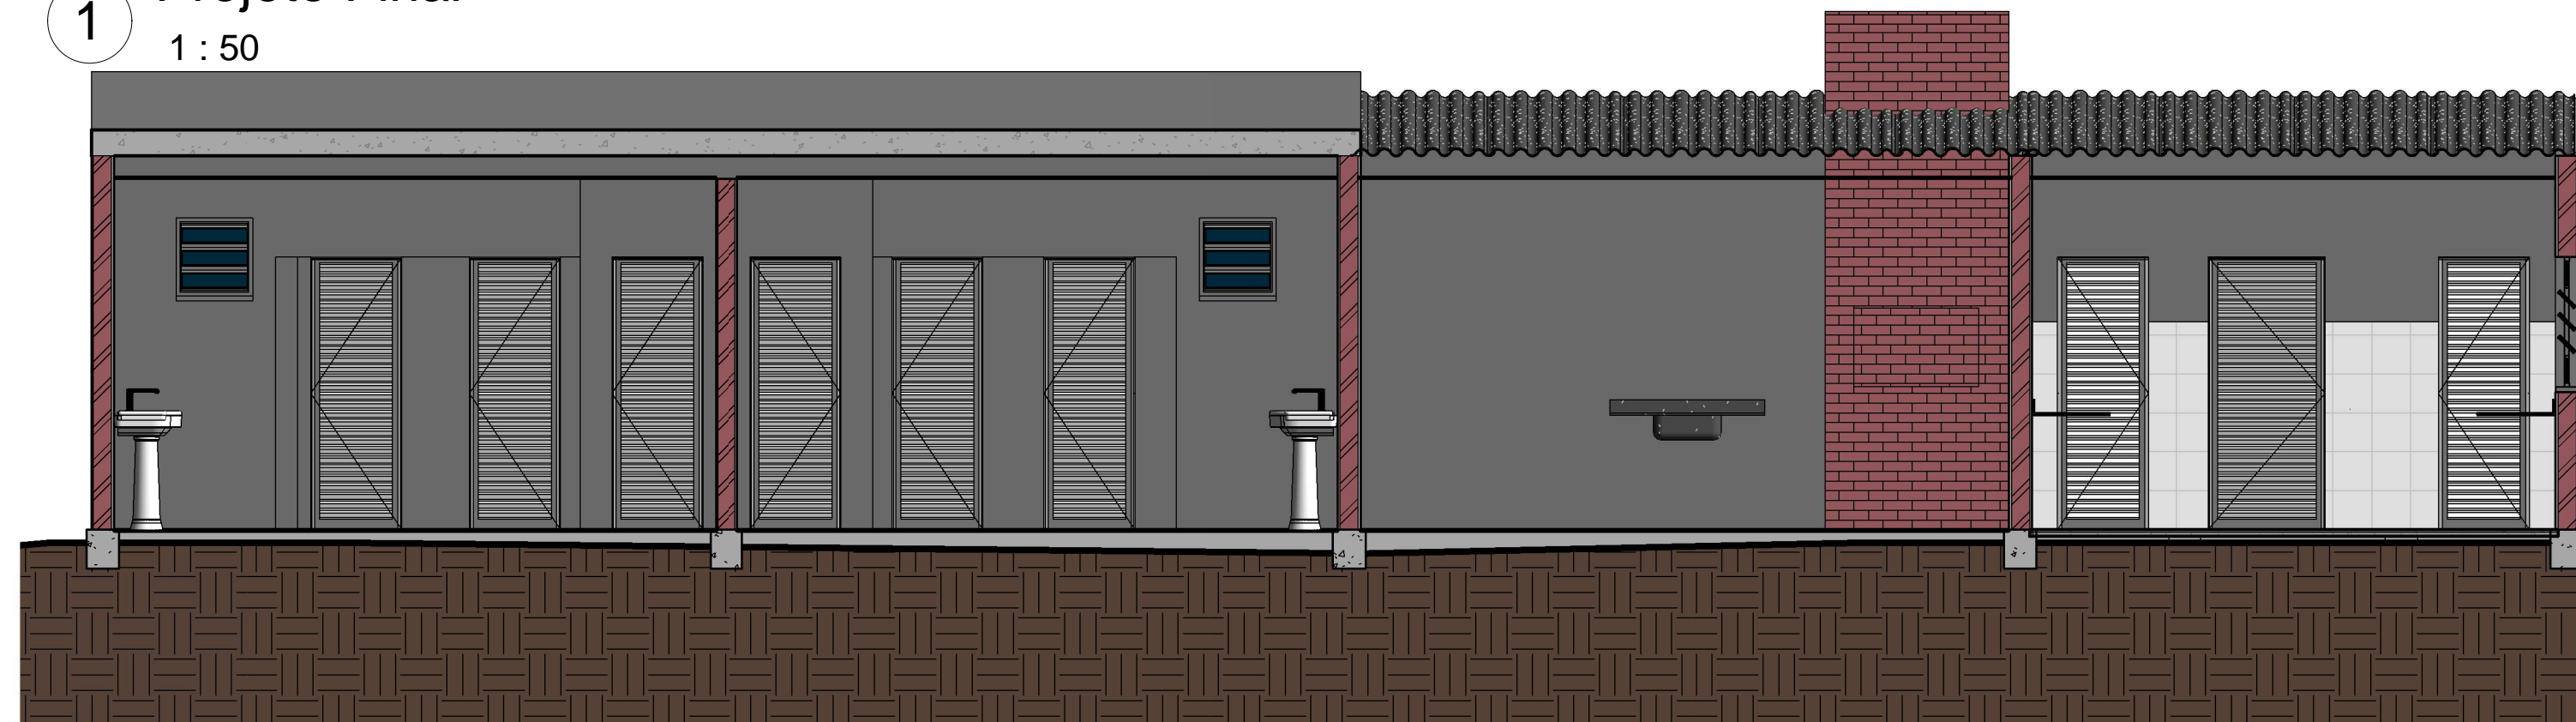

2 Corte Final  
1 : 50

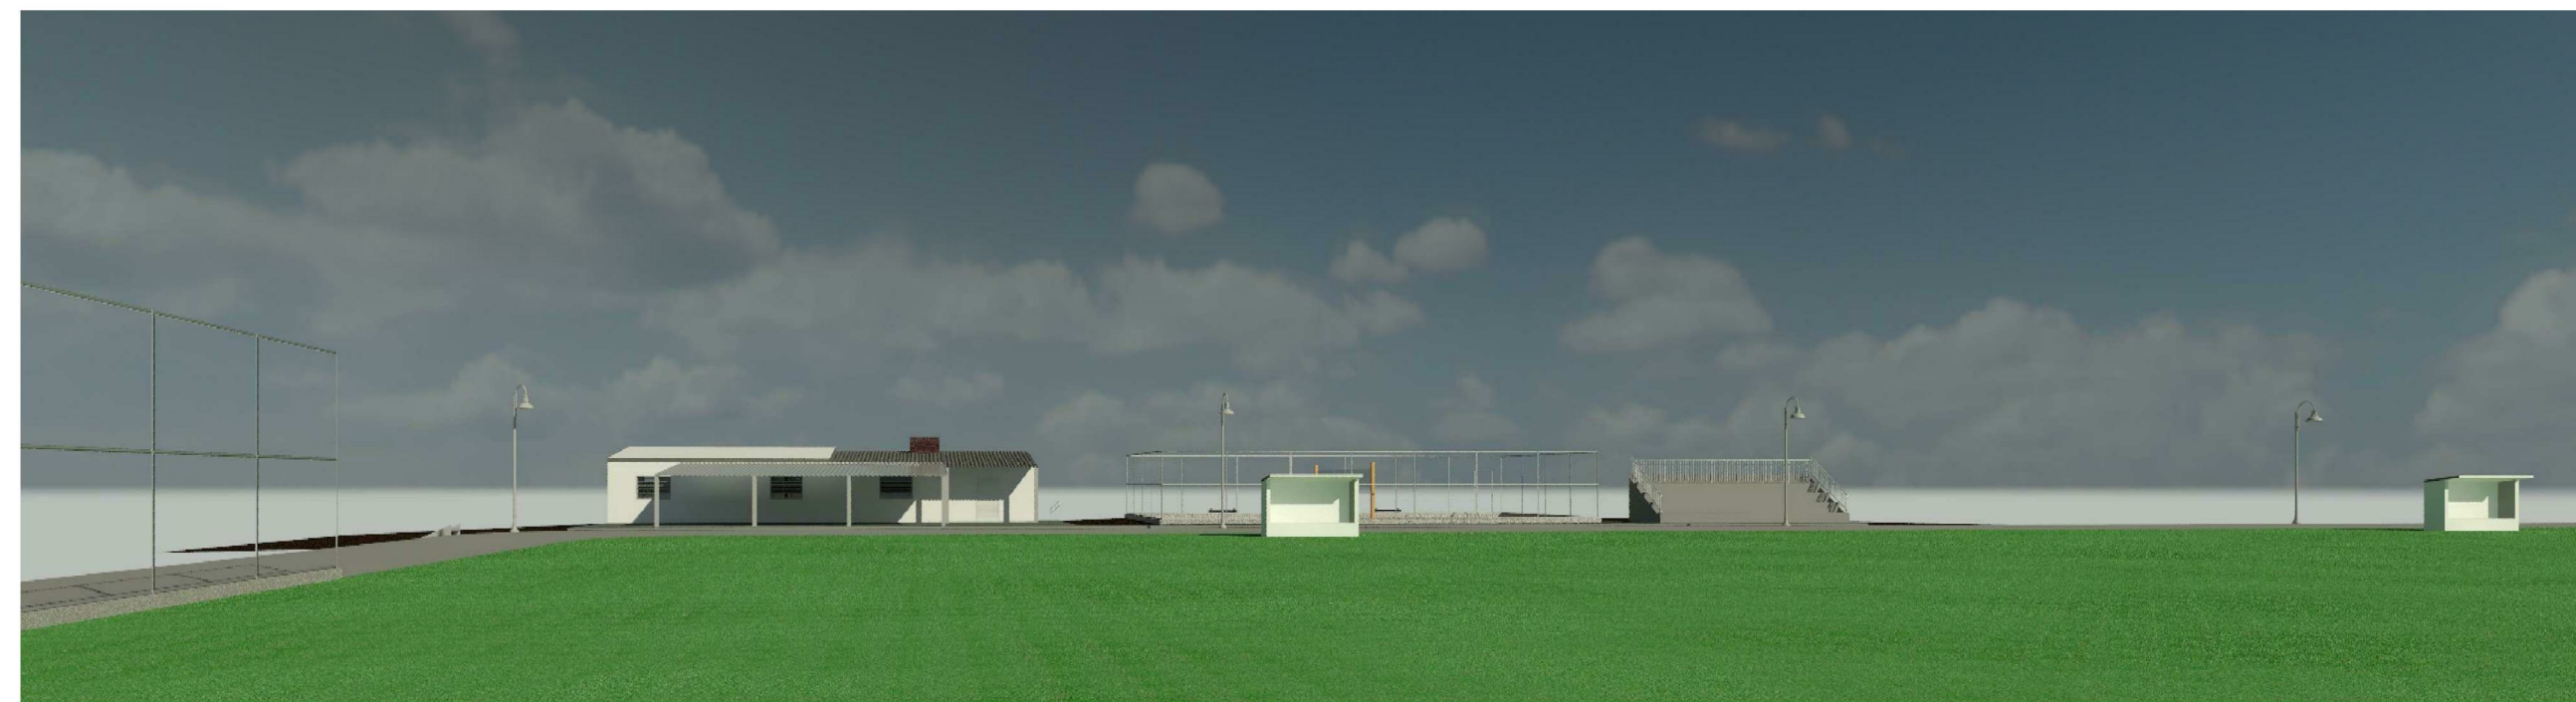

3 Vista Final  
1 : 1