


Planta de Pontos Pav. Térreo e Entrada de Energia

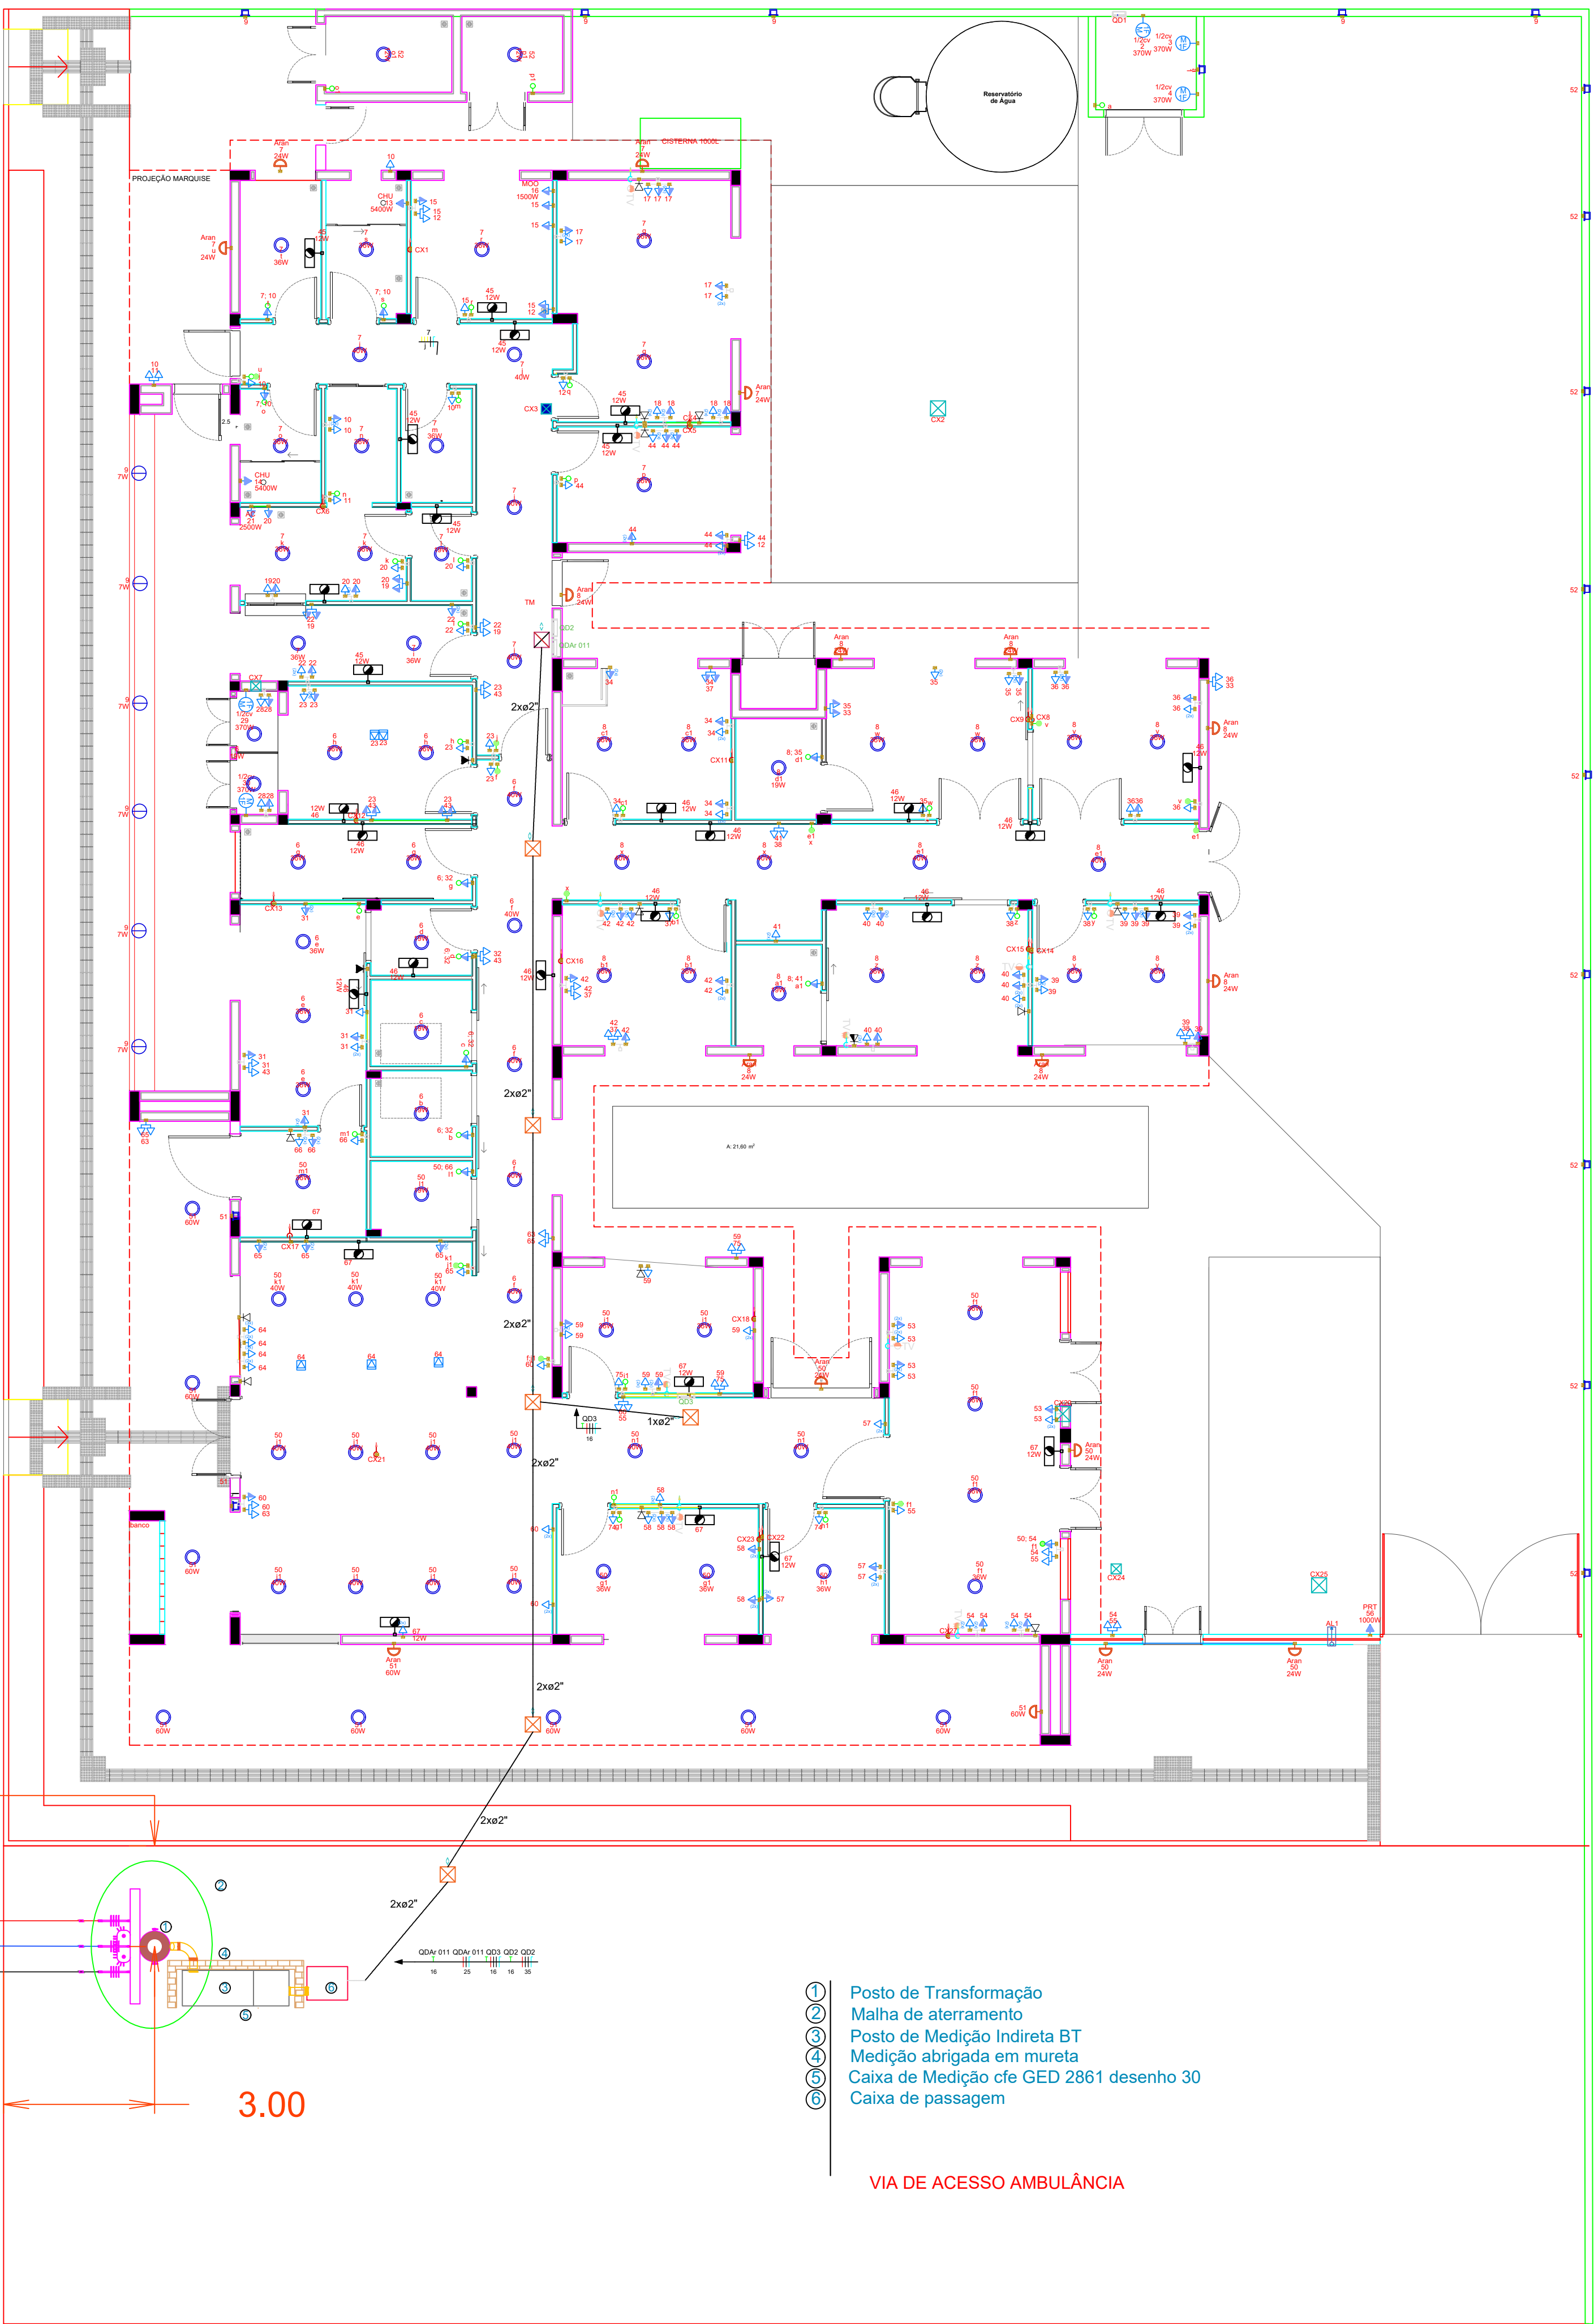

Legenda - TERREO	
2	Tomada bases a 0,40m do piso
3	2 Tomadas médias a 1,20m do piso
4	3 Tomadas médias a 1,20m do piso
5	Arandela 12W
6	Arandela 24W
7	Arandela 36W
