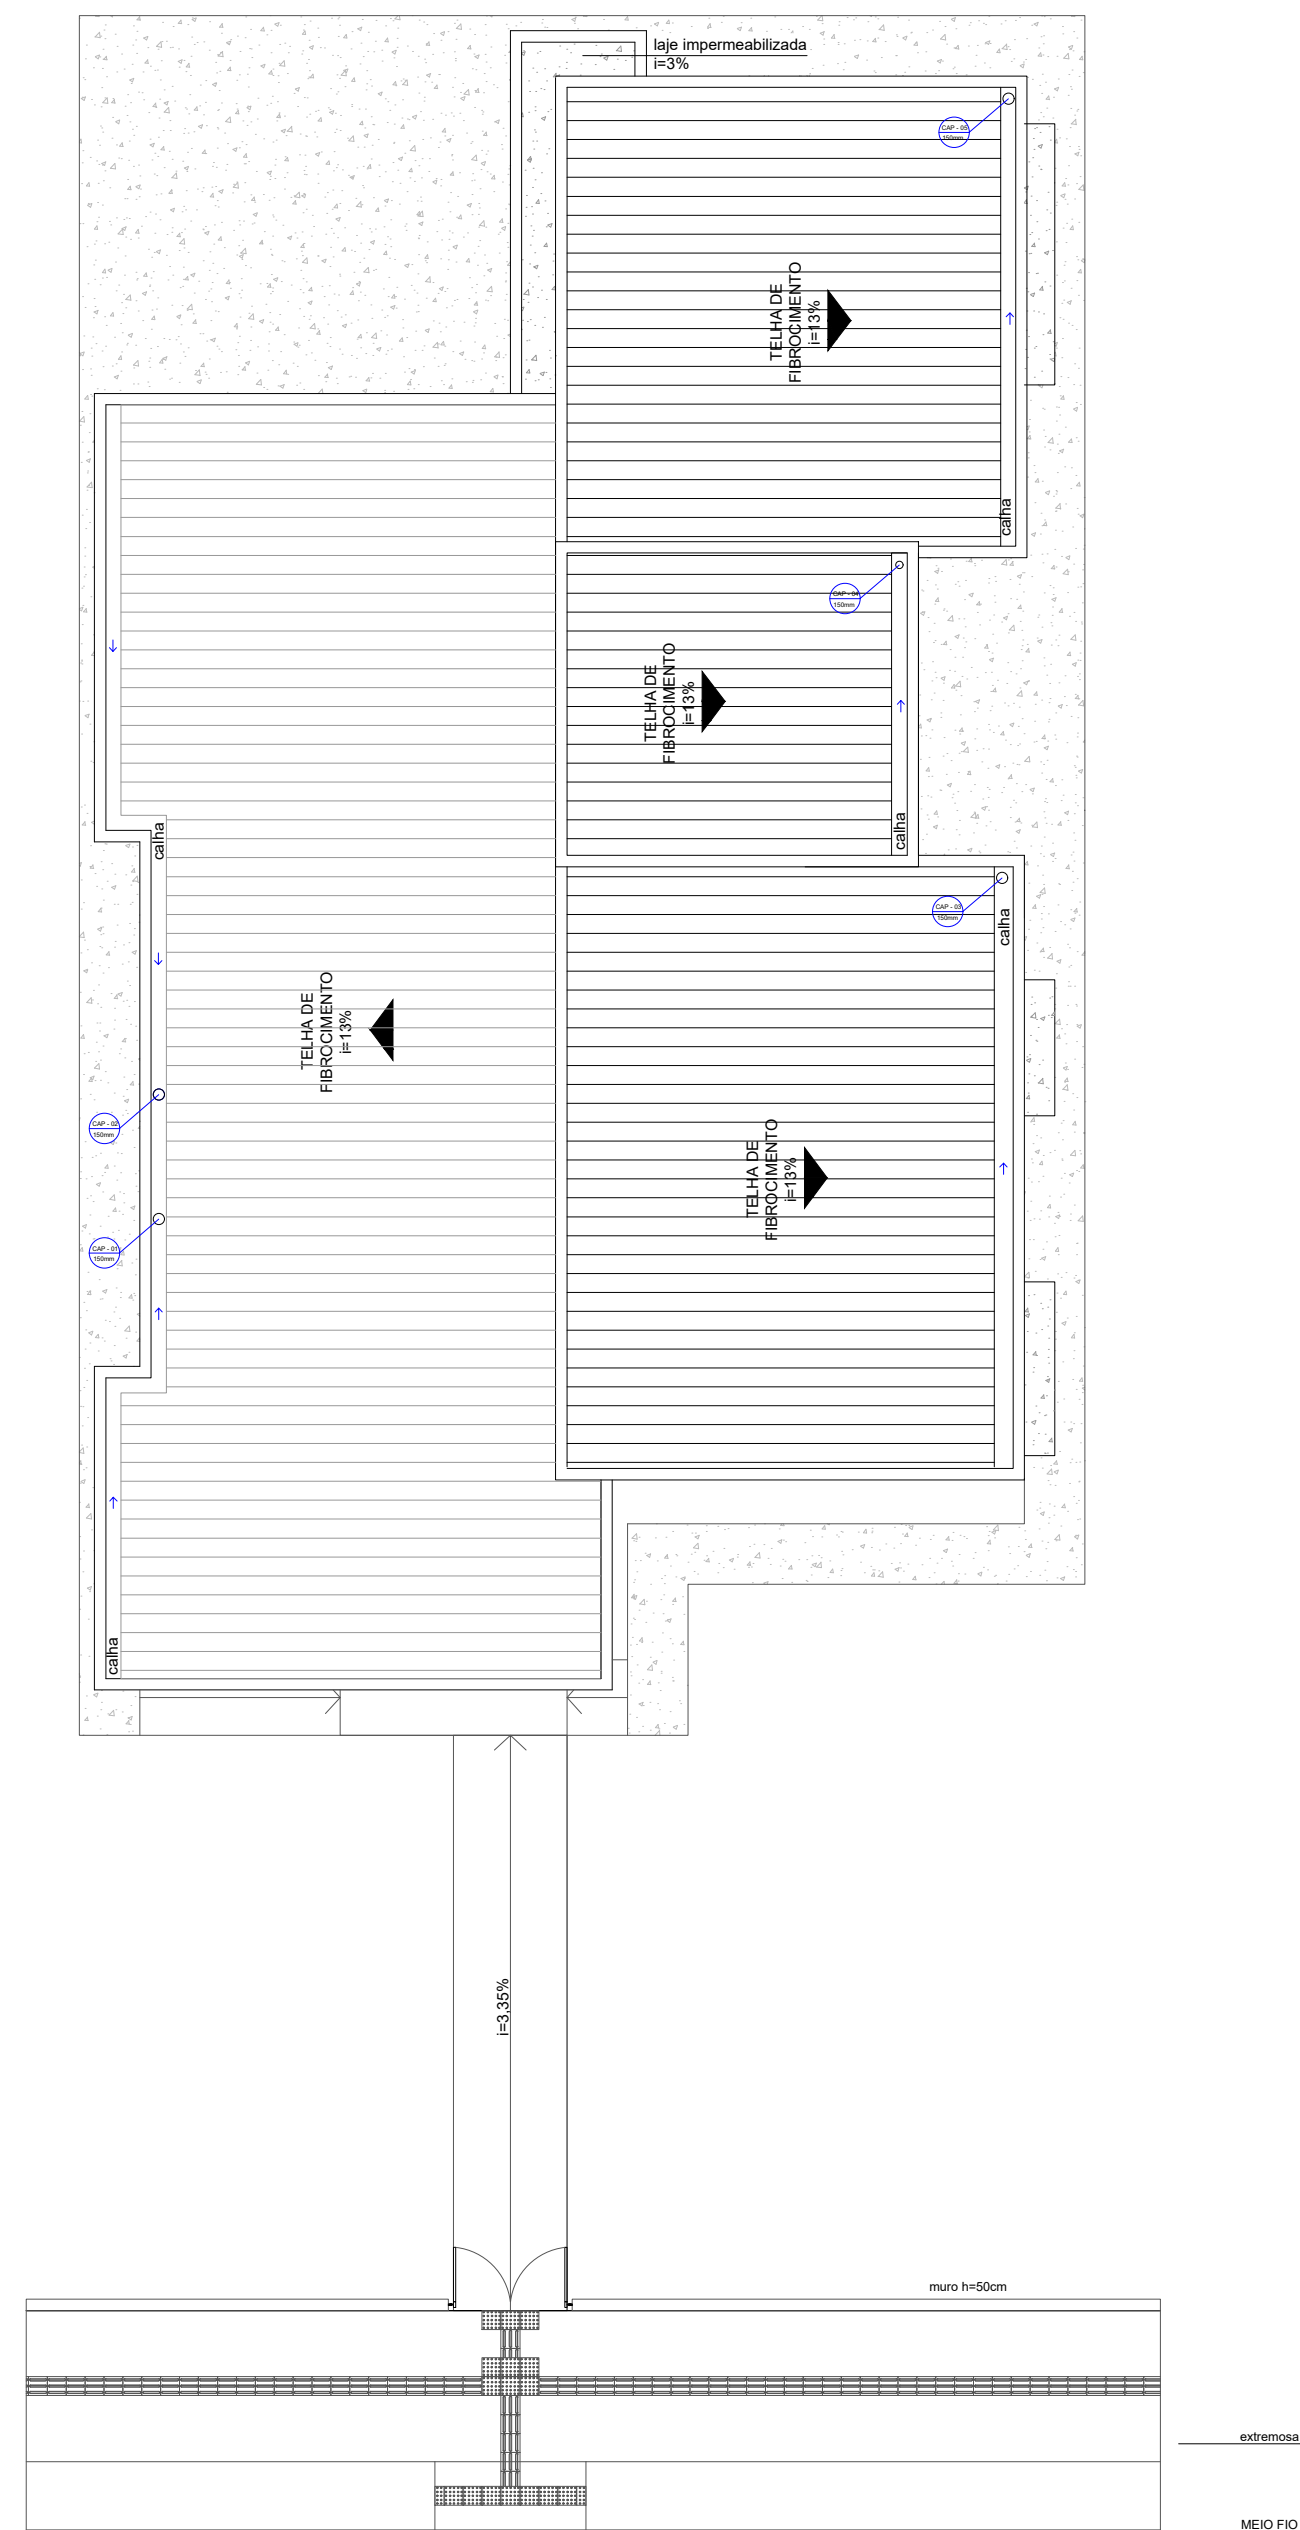


ESCALA 1:100

PRANCHA
03/04